



CASSETTE FIX INSTALLATION MANUAL


vitracore G2®

DEEMED NON-COMBUSTIBLE COMPOSITE PANEL / MANUFACTURED BY FAIRVIEW





1. TYPICAL PANEL JOINT DETAIL

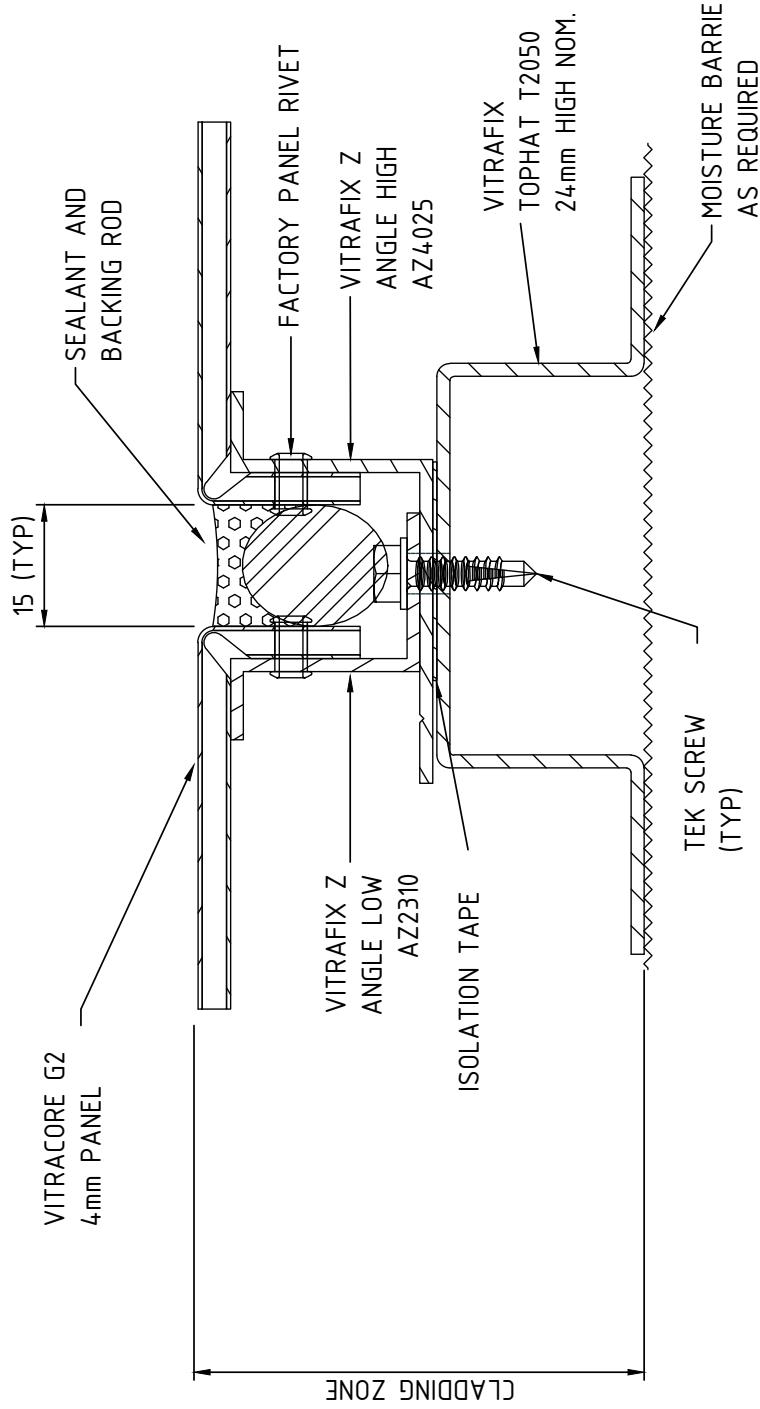

DISCLAIMER:
THESE DETAILS ARE LIMITED TO THE GENERALISED DESIGN SPECIFICATION FOR
VITRACORE G2, AND ARE INTENDED FOR USE BY A TECHNICALLY SKILLED PERSON
ONLY. ANY USE OF THE SAME IS AT THEIR OWN DISCRETION AND RISK.


F A I R V I E W™

DEFINING ARCHITECTURE SINCE 1963

18-20 Donald St
Lithgow, NSW 2790
P: 02 6352 2355
E: helpdesk@fv.com.au
W: www.fv.com.au




2. HORIZONTAL JOINT DETAIL

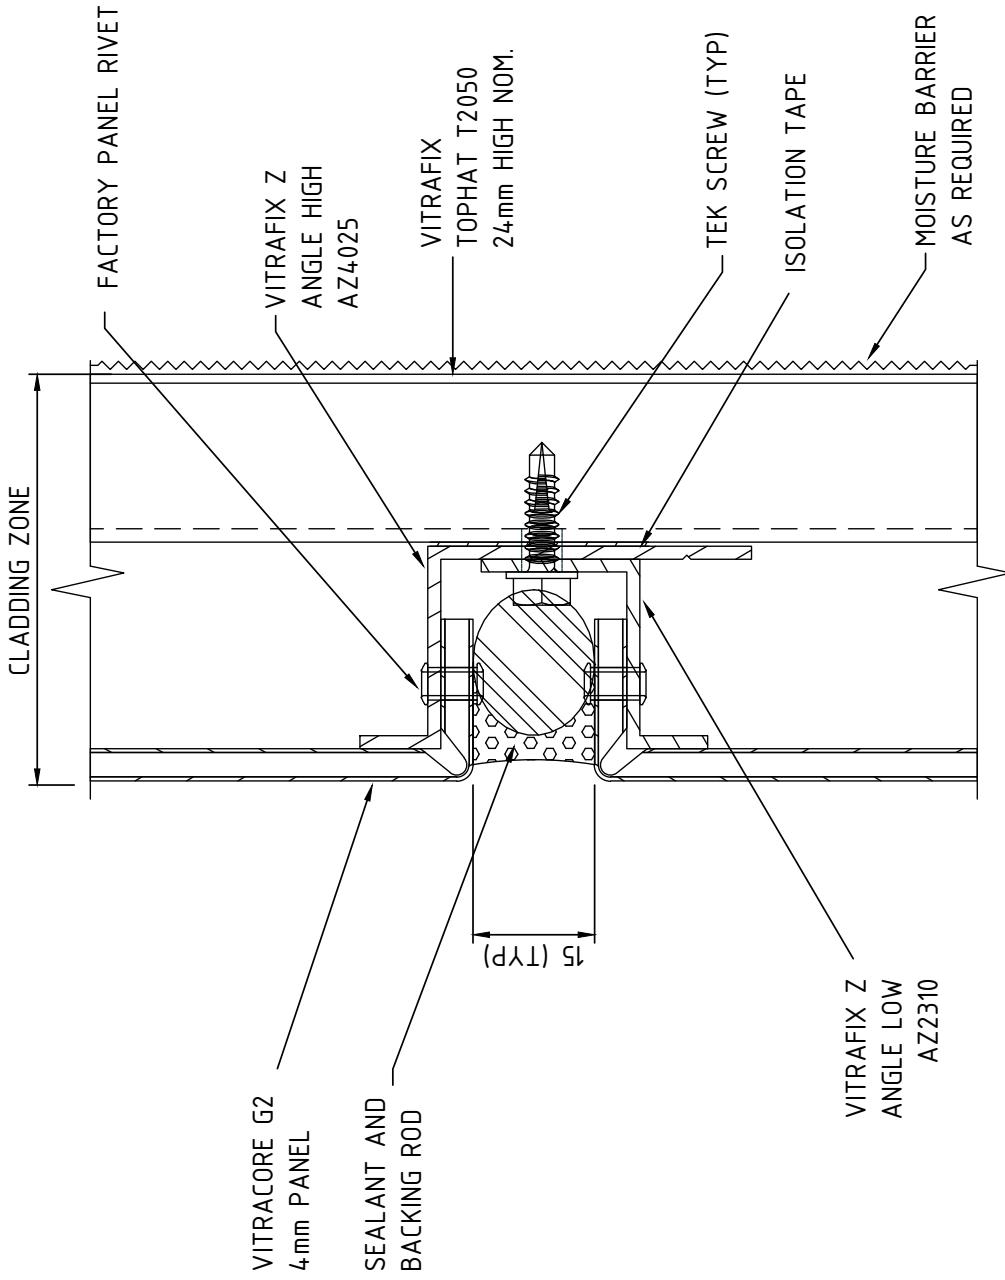

DISCLAIMER:
THESE DETAILS ARE LIMITED TO THE GENERALISED DESIGN SPECIFICATION FOR
VITRACORE G2, AND ARE INTENDED FOR USE BY A TECHNICALLY SKILLED PERSON
ONLY. ANY USE OF THE SAME IS AT THEIR OWN DISCRETION AND RISK.



3. DETAIL SHOWING PANEL AT MASONRY WALL

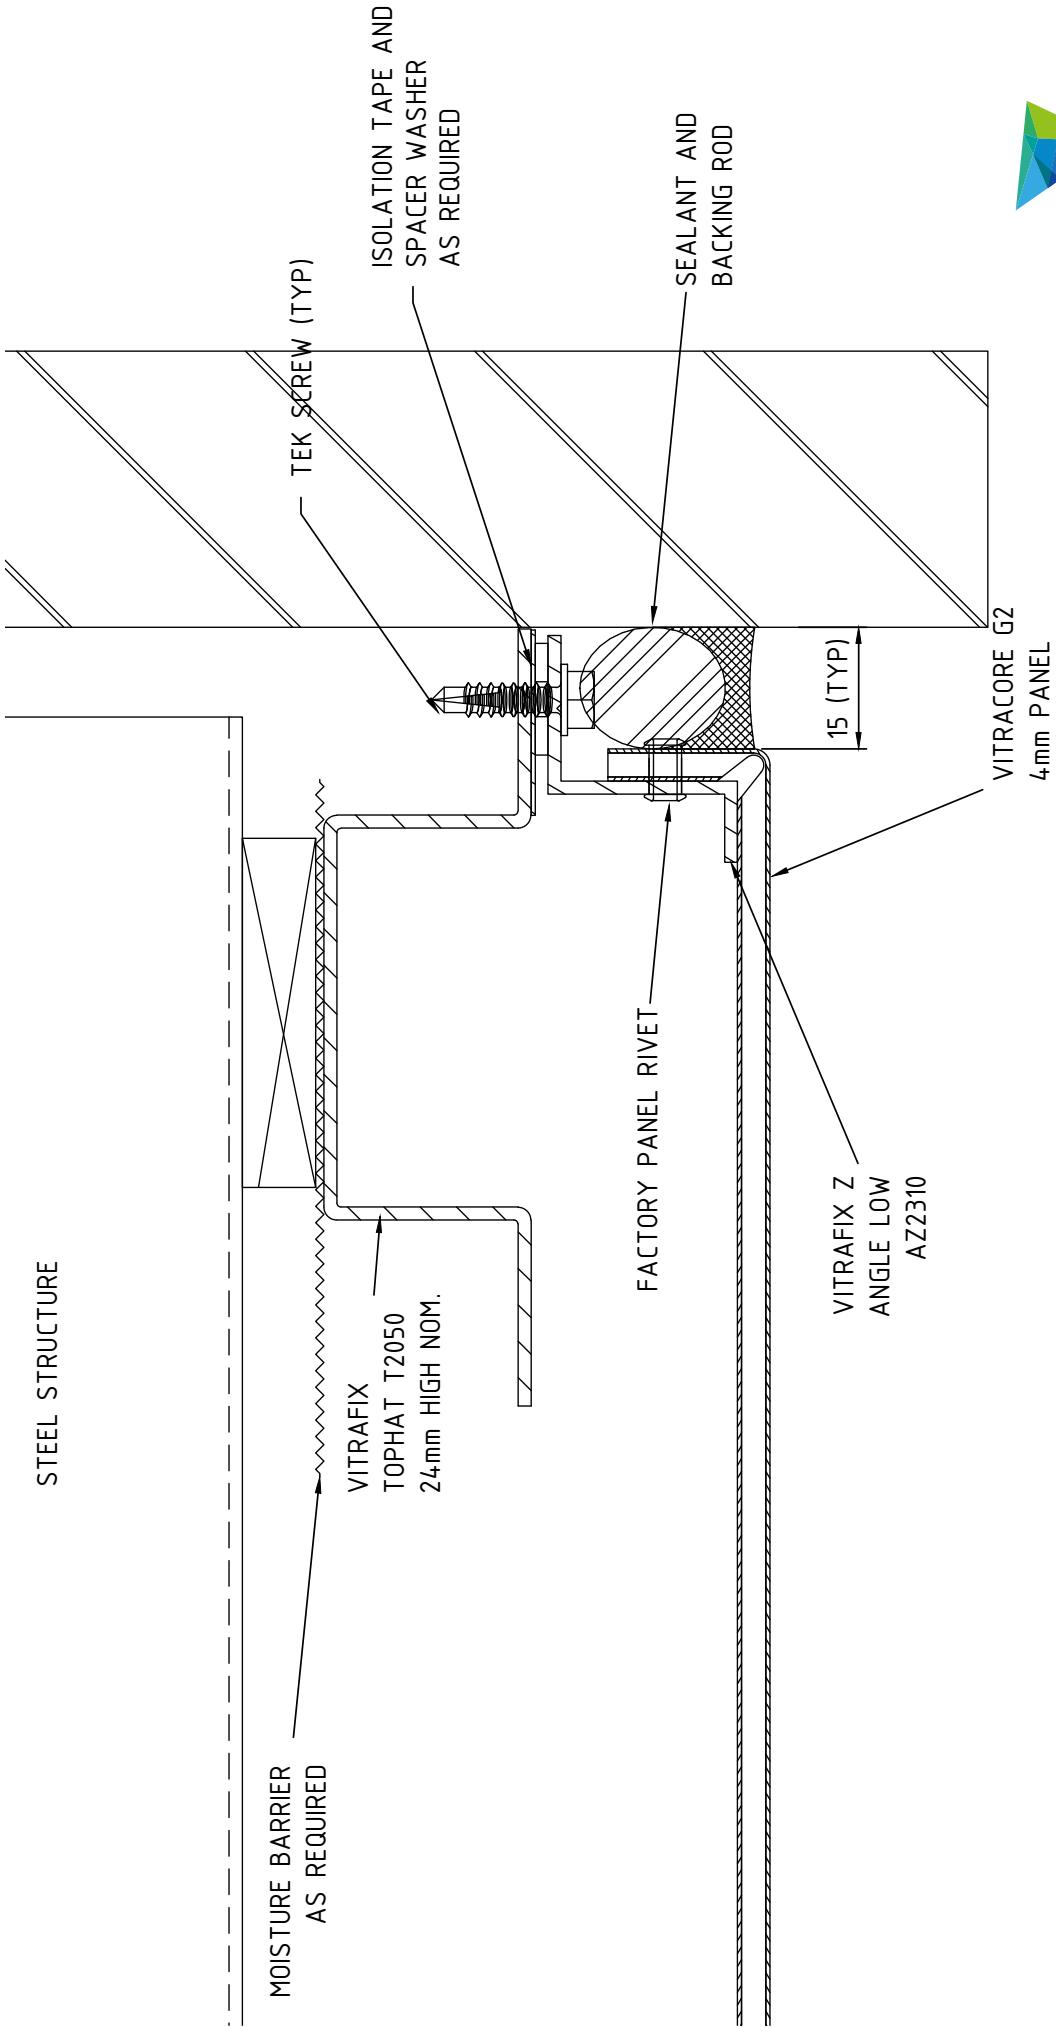


DISCLAIMER:
THESE DETAILS ARE LIMITED TO THE GENERALISED DESIGN SPECIFICATION FOR
VITRACORE G2, AND ARE INTENDED FOR USE BY A TECHNICALLY SKILLED PERSON
ONLY. ANY USE OF THE SAME IS AT THEIR OWN DISCRETION AND RISK.


F A I R V I E W™

DEFINING ARCHITECTURE SINCE 1963

18-20 Donald St
Lithgow, NSW 2790
P: 02 6352 2355
E: helpdesk@fv.com.au
W: www.fv.com.au

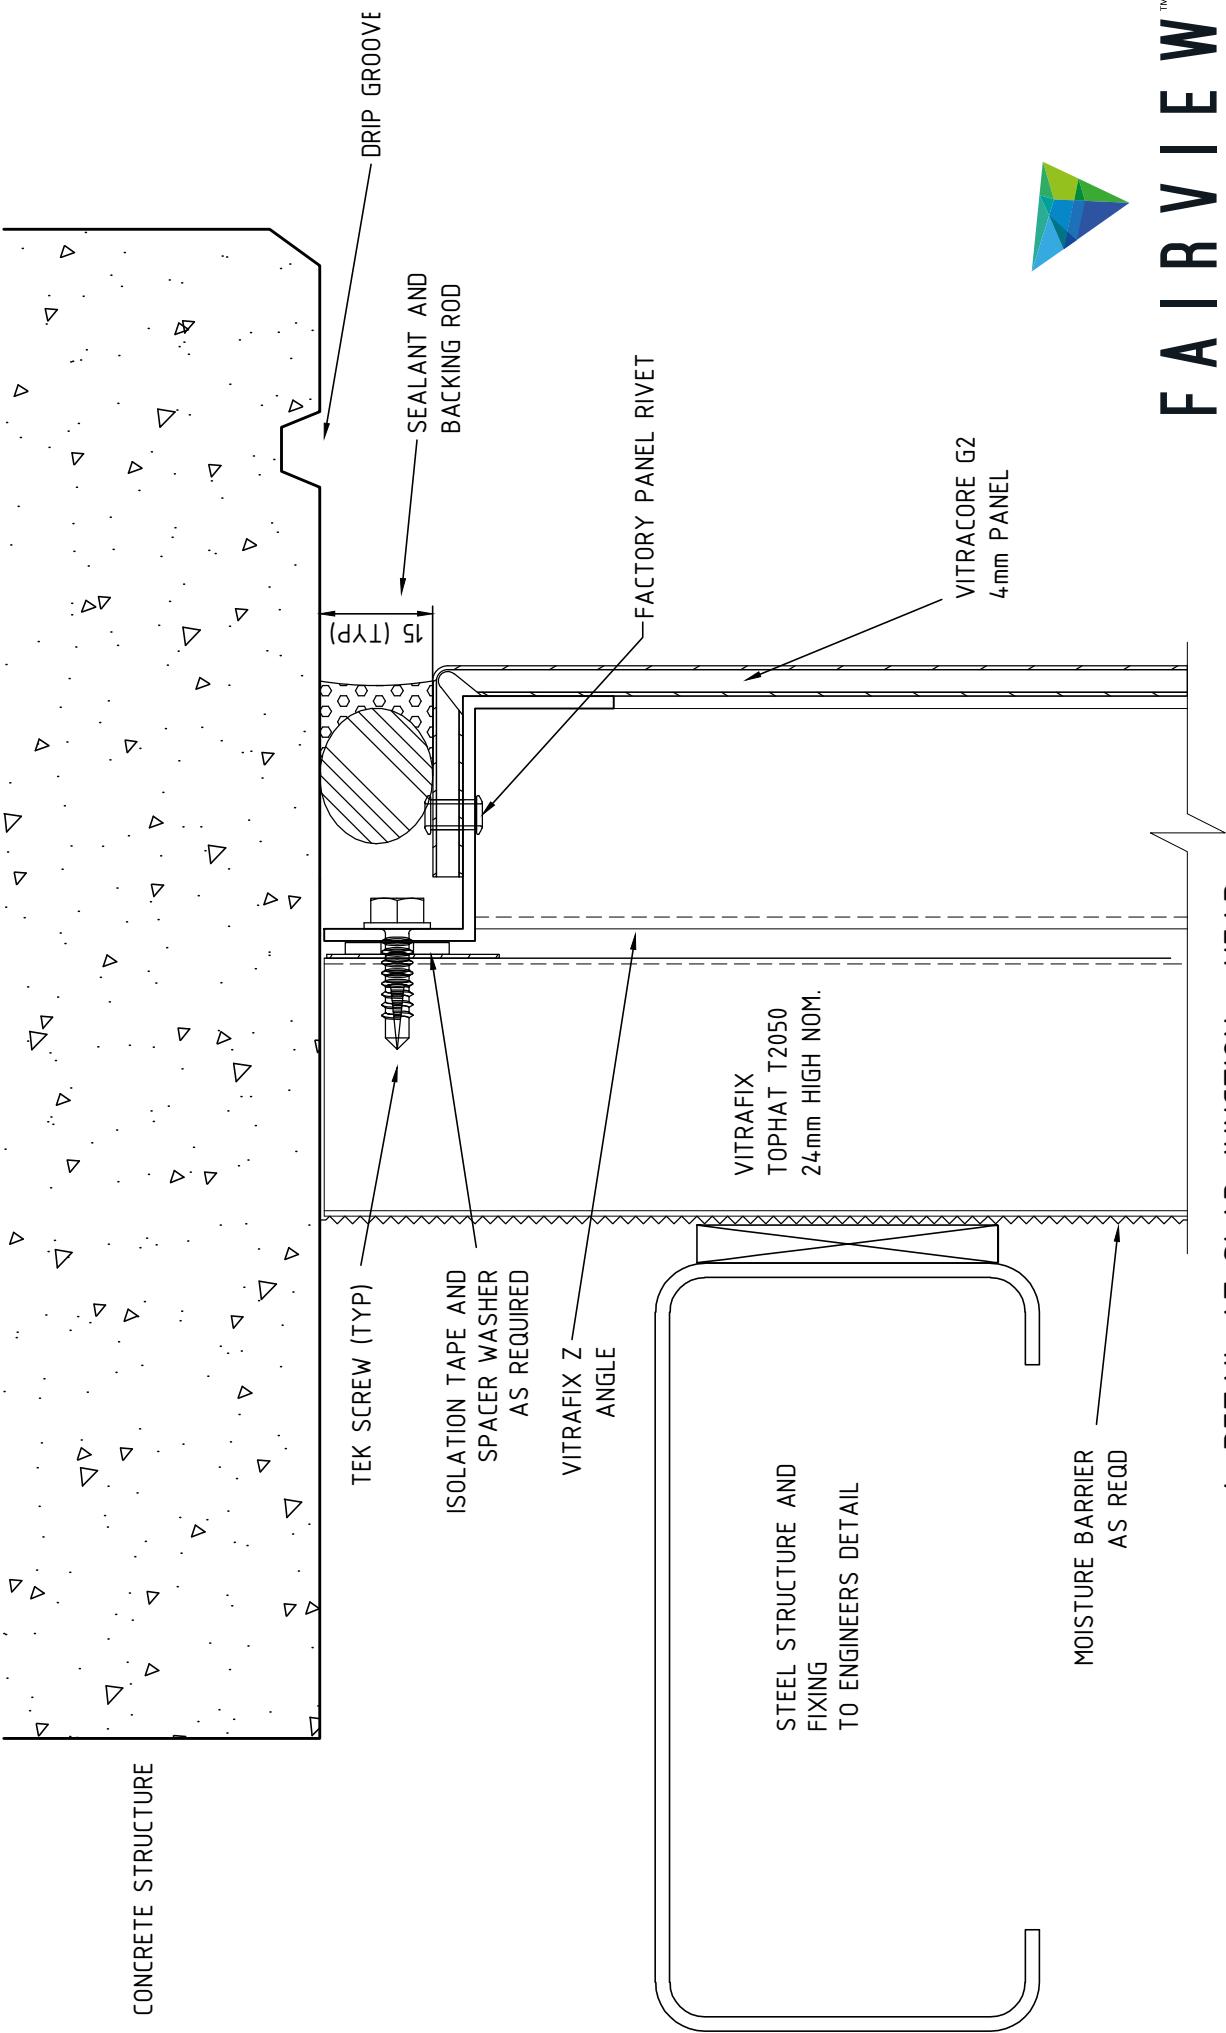

DISCLAIMER:
THESE DETAILS ARE LIMITED TO THE GENERALISED DESIGN SPECIFICATION FOR
VITRACORE G2, AND ARE INTENDED FOR USE BY A TECHNICALLY SKILLED PERSON
ONLY. ANY USE OF THE SAME IS AT THEIR OWN DISCRETION AND RISK.

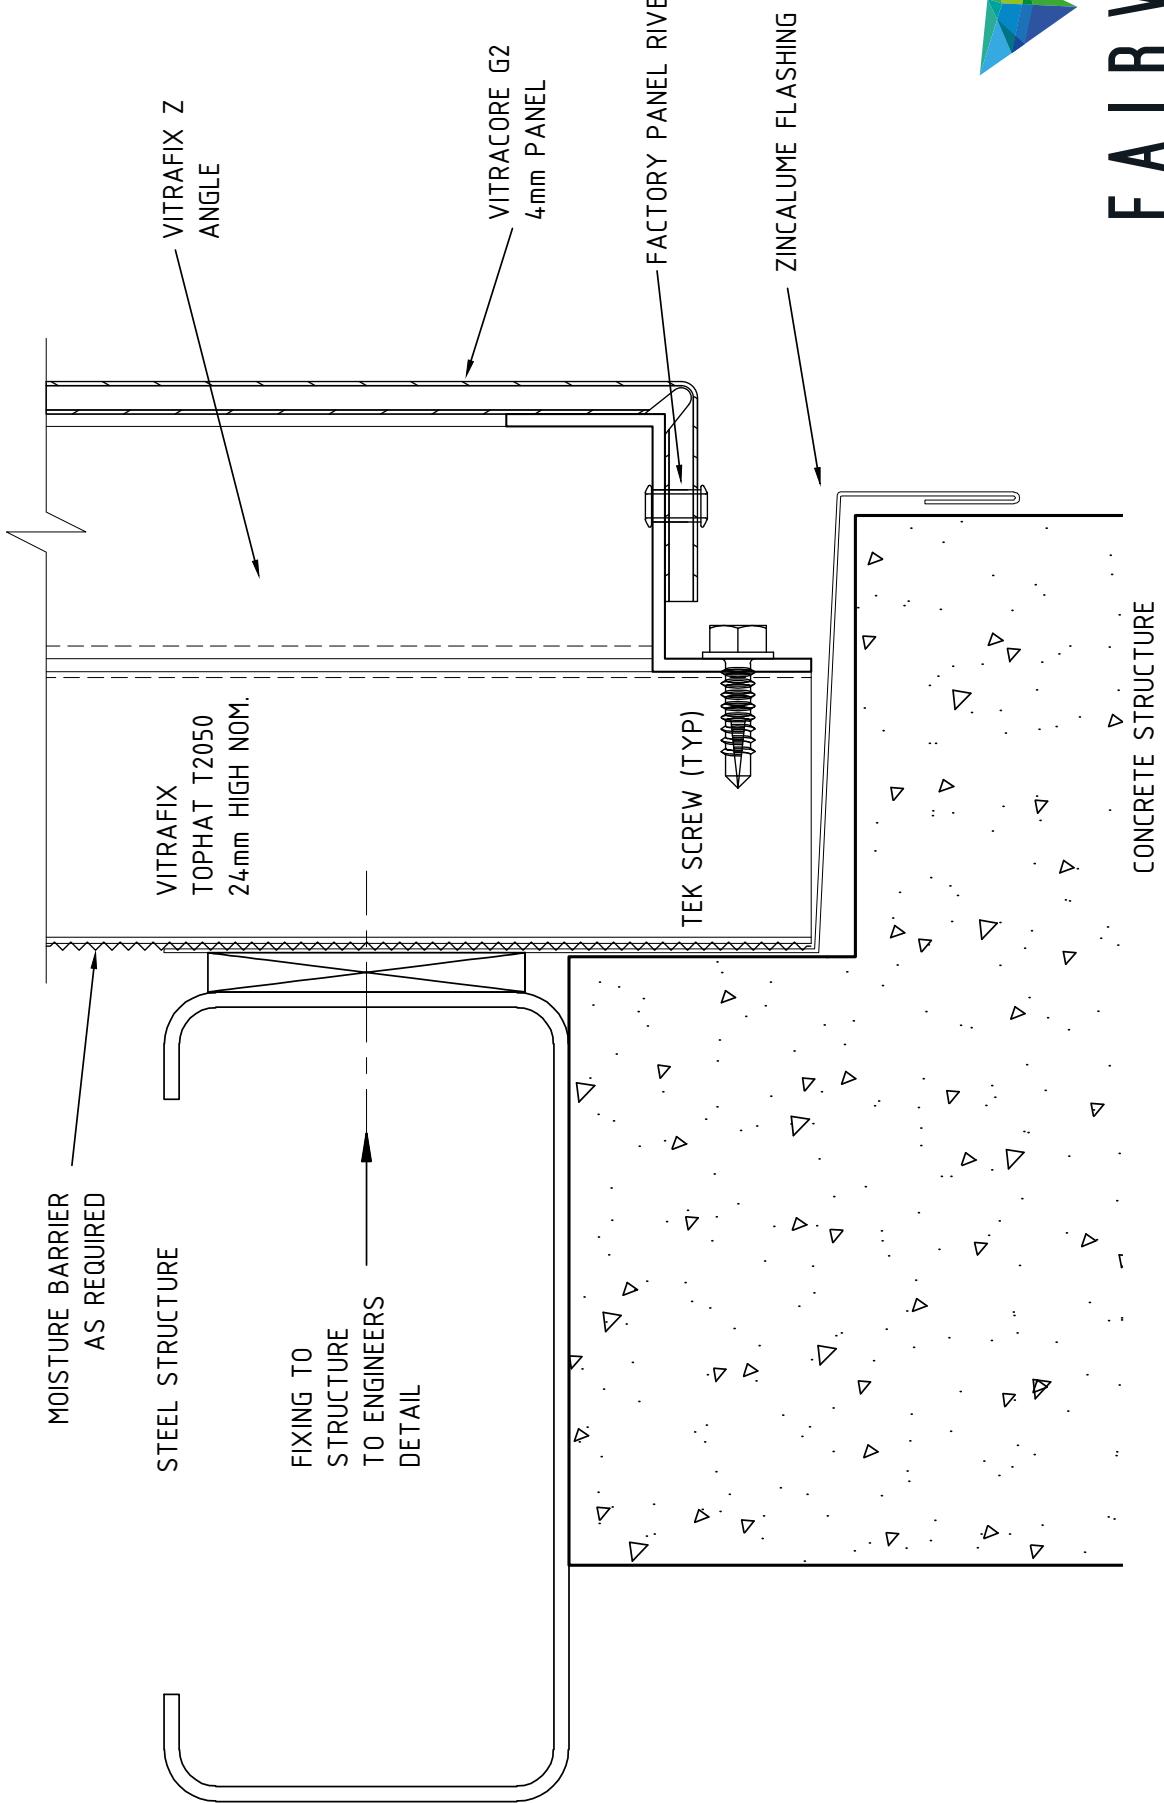


F A I R V I E W™
DEFINING ARCHITECTURE SINCE 1963
18-20 Donald St
Lithgow, NSW 2790
P: 02 6352 2355
E: helpdesk@fv.com.au
W: www.fv.com.au

DISCLAIMER:
THESE DETAILS ARE LIMITED TO THE GENERALISED DESIGN SPECIFICATION FOR
VITRACORE G2, AND ARE INTENDED FOR USE BY A TECHNICALLY SKILLED PERSON
ONLY. ANY USE OF THE SAME IS AT THEIR OWN DISCRETION AND RISK.

F A I R V I E W™

DEFINING ARCHITECTURE SINCE 1963

18-20 Donald St
Lithgow, NSW 2790
P: 02 6352 2355
E: helpdesk@fv.com.au
W: www.fv.com.au

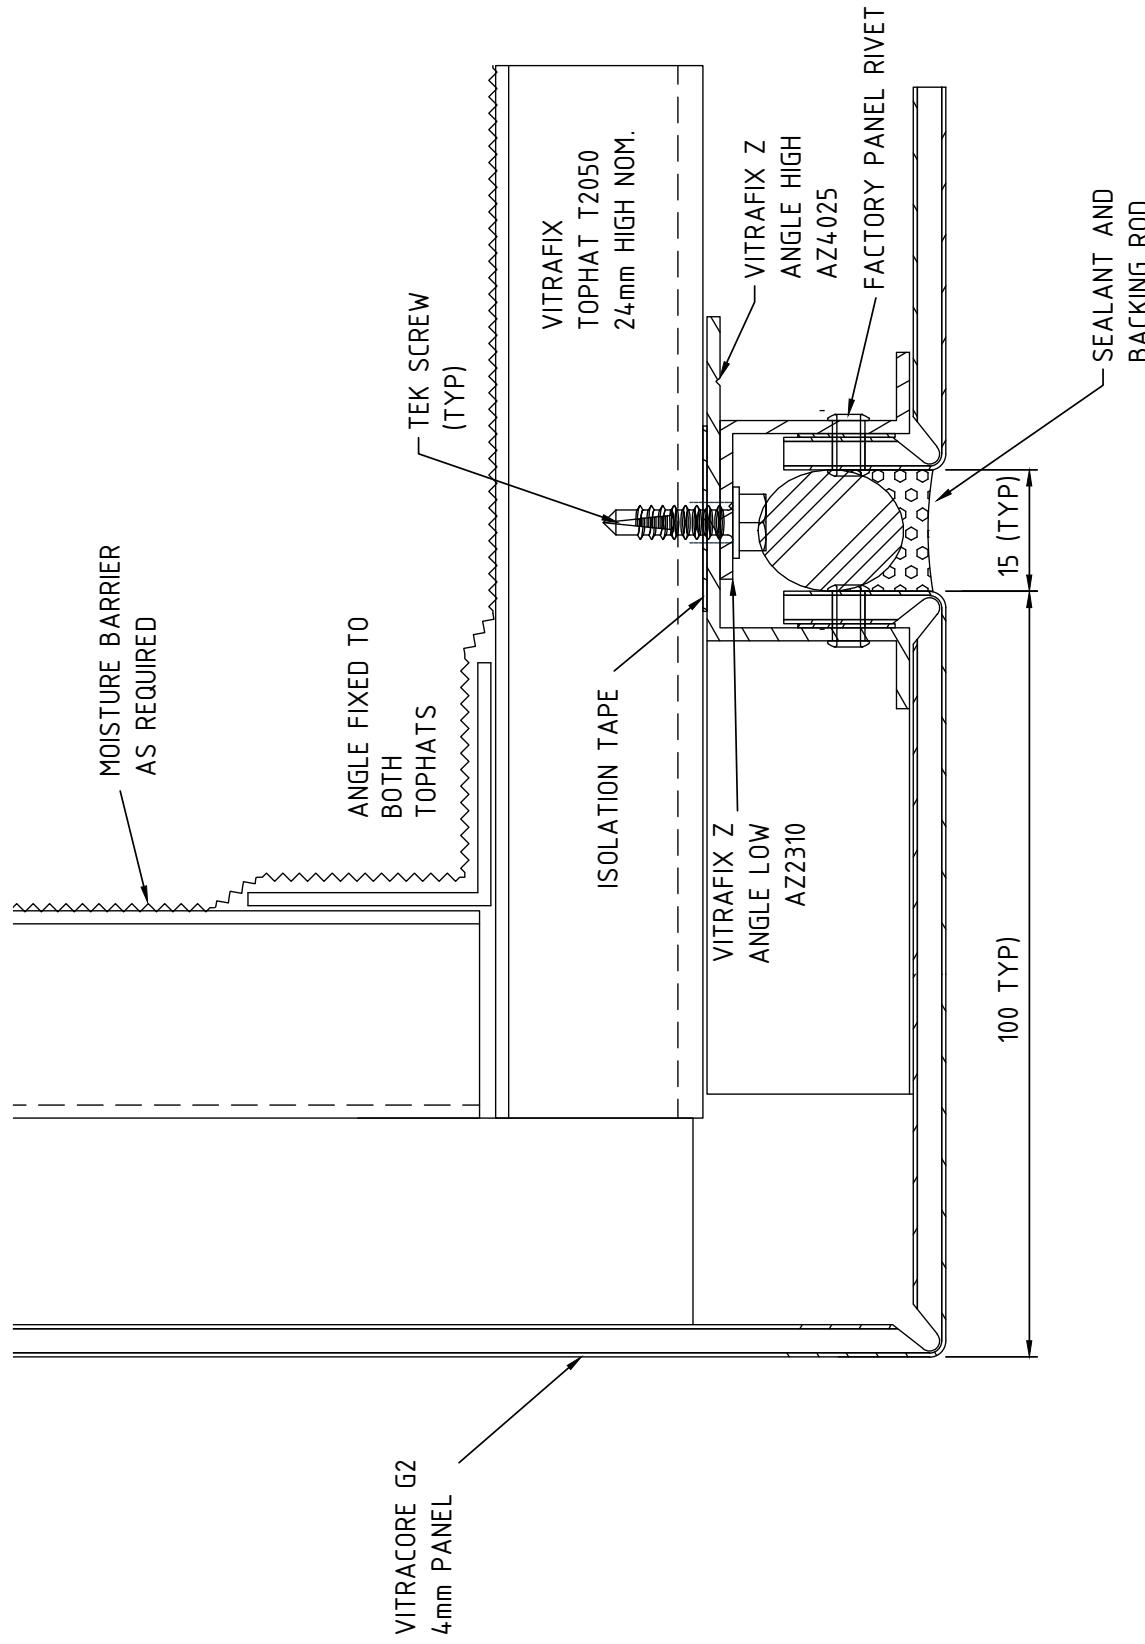

6. DETAIL AT SOFFIT JUNCTION

DISCLAIMER:
THESE DETAILS ARE LIMITED TO THE GENERALISED DESIGN SPECIFICATION FOR
VITRACORE G2, AND ARE INTENDED FOR USE BY A TECHNICALLY SKILLED PERSON
ONLY. ANY USE OF THE SAME IS AT THEIR OWN DISCRETION AND RISK.

F A I R V I E W™

DEFINING ARCHITECTURE SINCE 1963

18-20 Donald St
Lithgow, NSW 2790
P: 02 6352 2355
E: helpdesk@fv.com.au
W: www.fv.com.au



VITRACORE G2
4mm PANEL

OTHER
CLADDING
SYSTEM


FACTORY PANEL RIVET

SEALANT AND
BACKING ROD

ISOLATION TAPE

VITRAFIX
TOPHAT T2050
24mm HIGH NOM.

MOISTURE BARRIER
AS REQUIRED

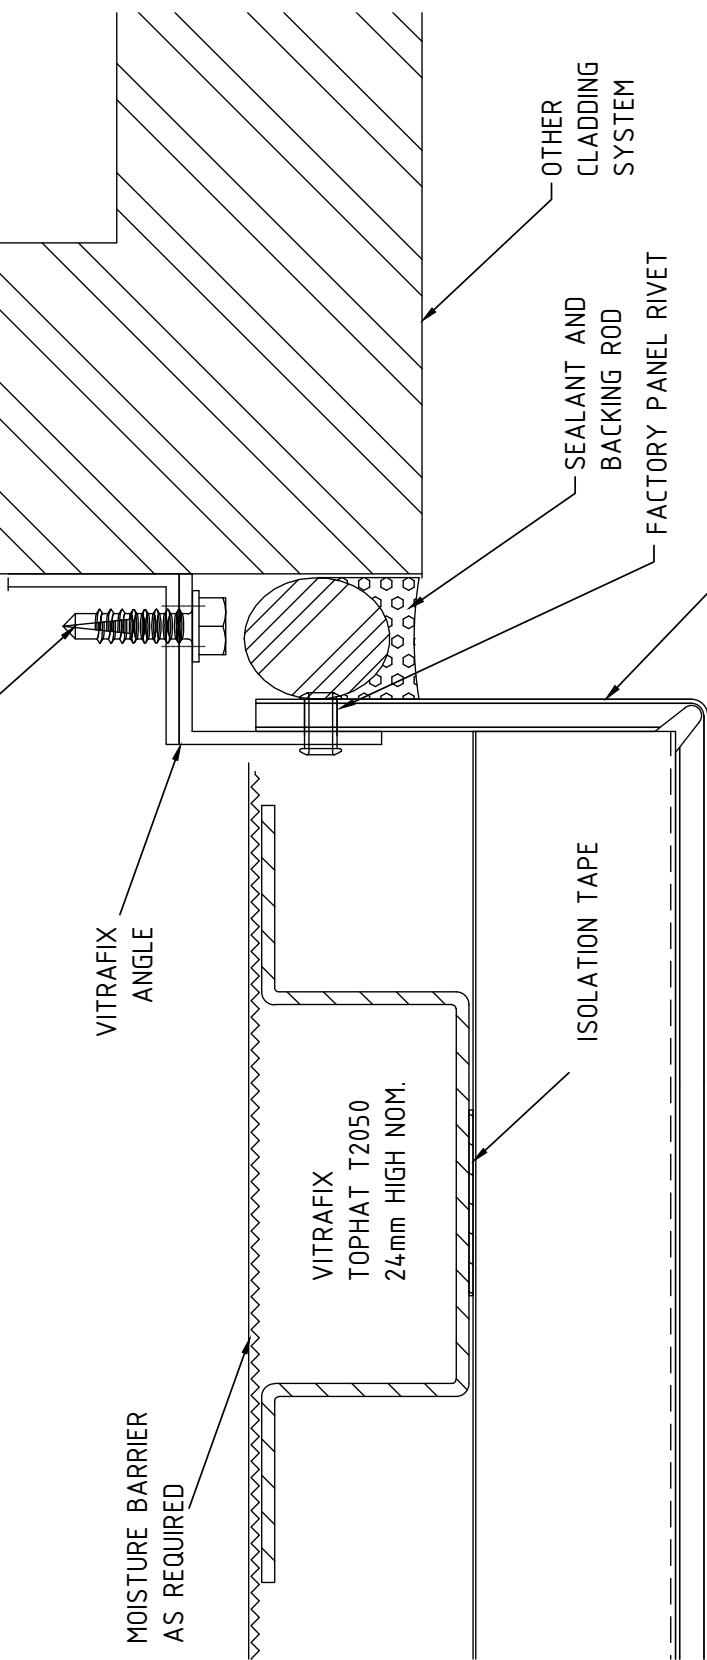


7. WALL ABUTMENT DETAIL

DISCLAIMER:
THESE DETAILS ARE LIMITED TO THE GENERALISED DESIGN SPECIFICATION FOR
VITRACORE G2, AND ARE INTENDED FOR USE BY A TECHNICALLY SKILLED PERSON
ONLY. ANY USE OF THE SAME IS AT THEIR OWN DISCRETION AND RISK.




8. EXTERNAL CORNER DETAIL

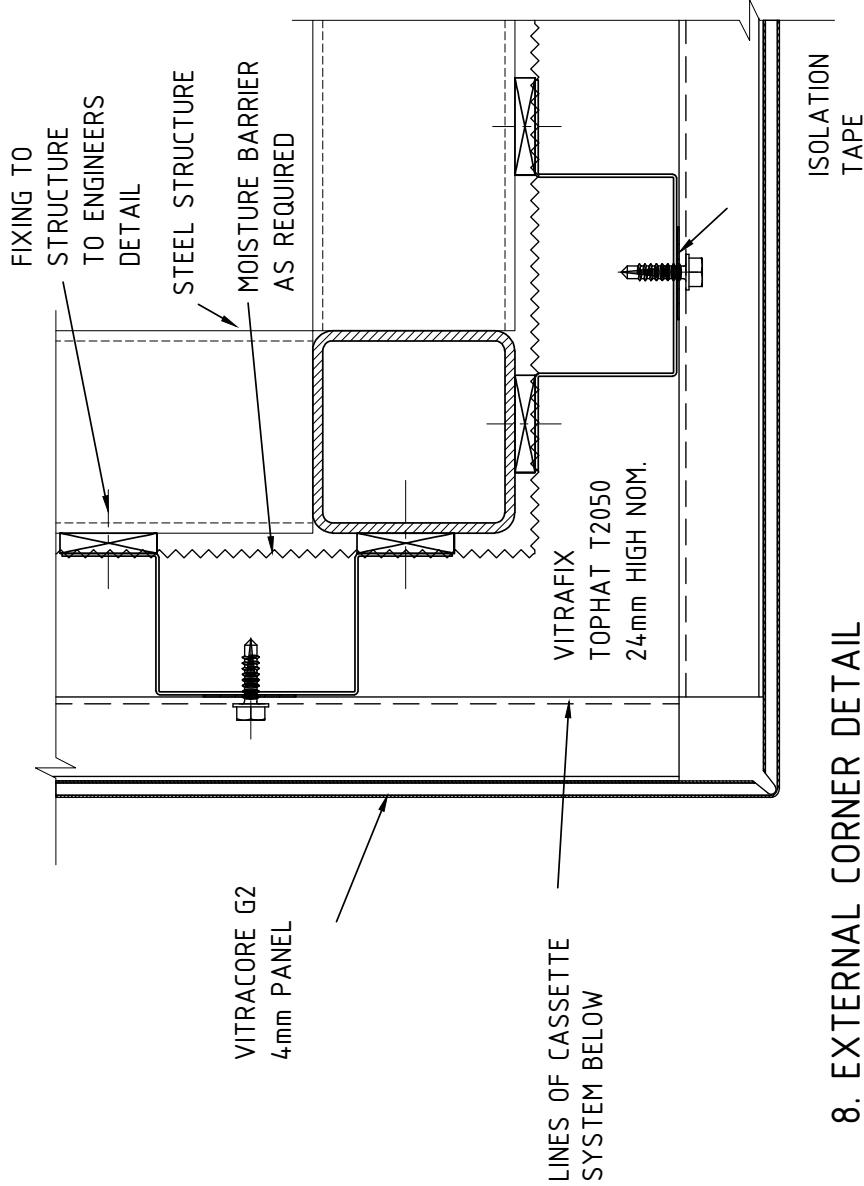

DISCLAIMER:
THESE DETAILS ARE LIMITED TO THE GENERALISED DESIGN SPECIFICATION FOR
VITRACORE G2, AND ARE INTENDED FOR USE BY A TECHNICALLY SKILLED PERSON
ONLY. ANY USE OF THE SAME AT THEIR OWN DISCRETION AND RISK.




9. INTERNAL CORNER DETAIL

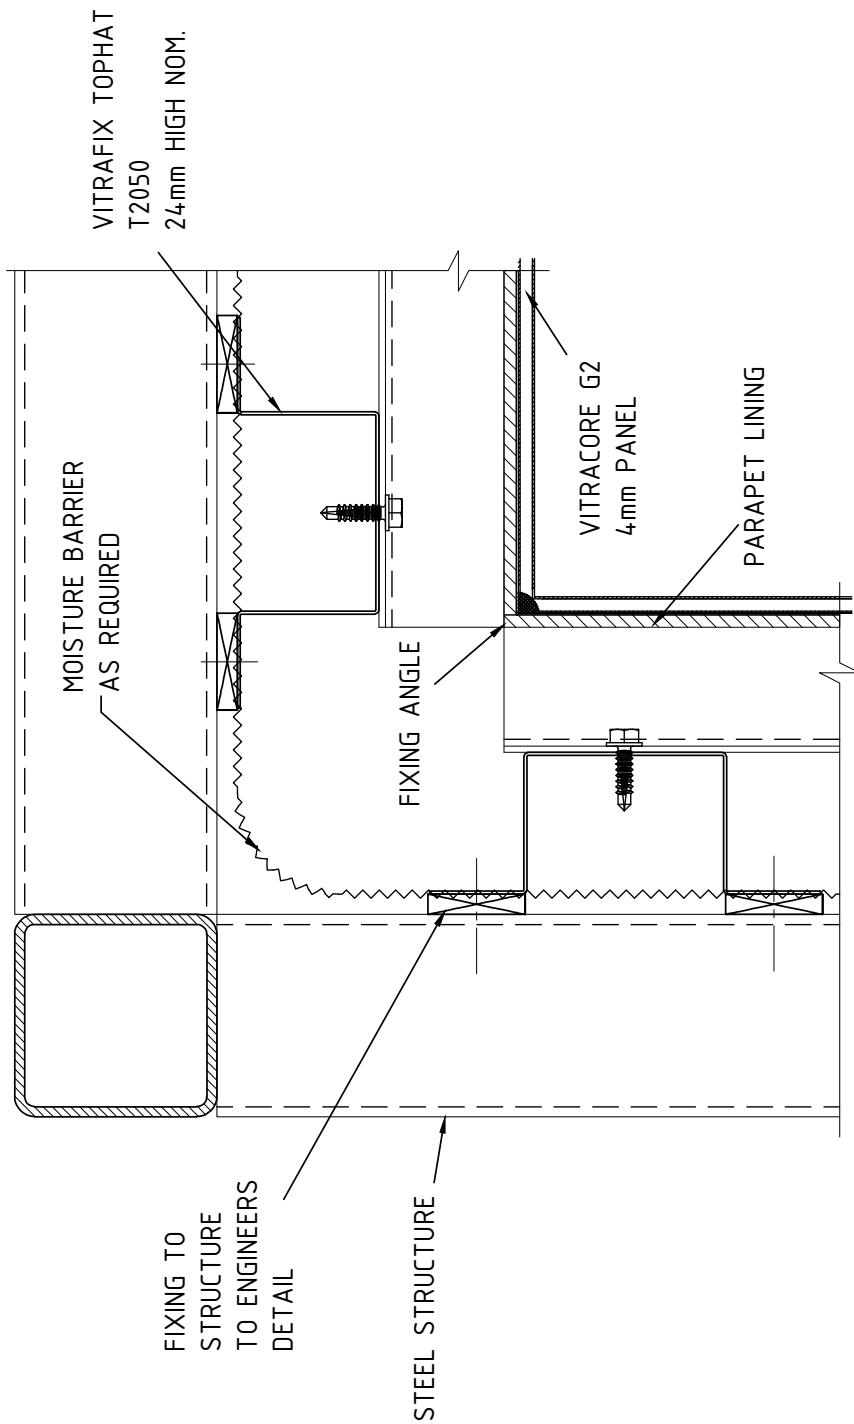

DISCLAIMER:
THESE DETAILS ARE LIMITED TO THE GENERALISED DESIGN SPECIFICATION FOR
VITRACORE G2, AND ARE INTENDED FOR USE BY A TECHNICALLY SKILLED PERSON
ONLY. ANY USE OF THE SAME IS AT THEIR OWN DISCRETION AND RISK.




11. WINDOW HEAD DETAIL

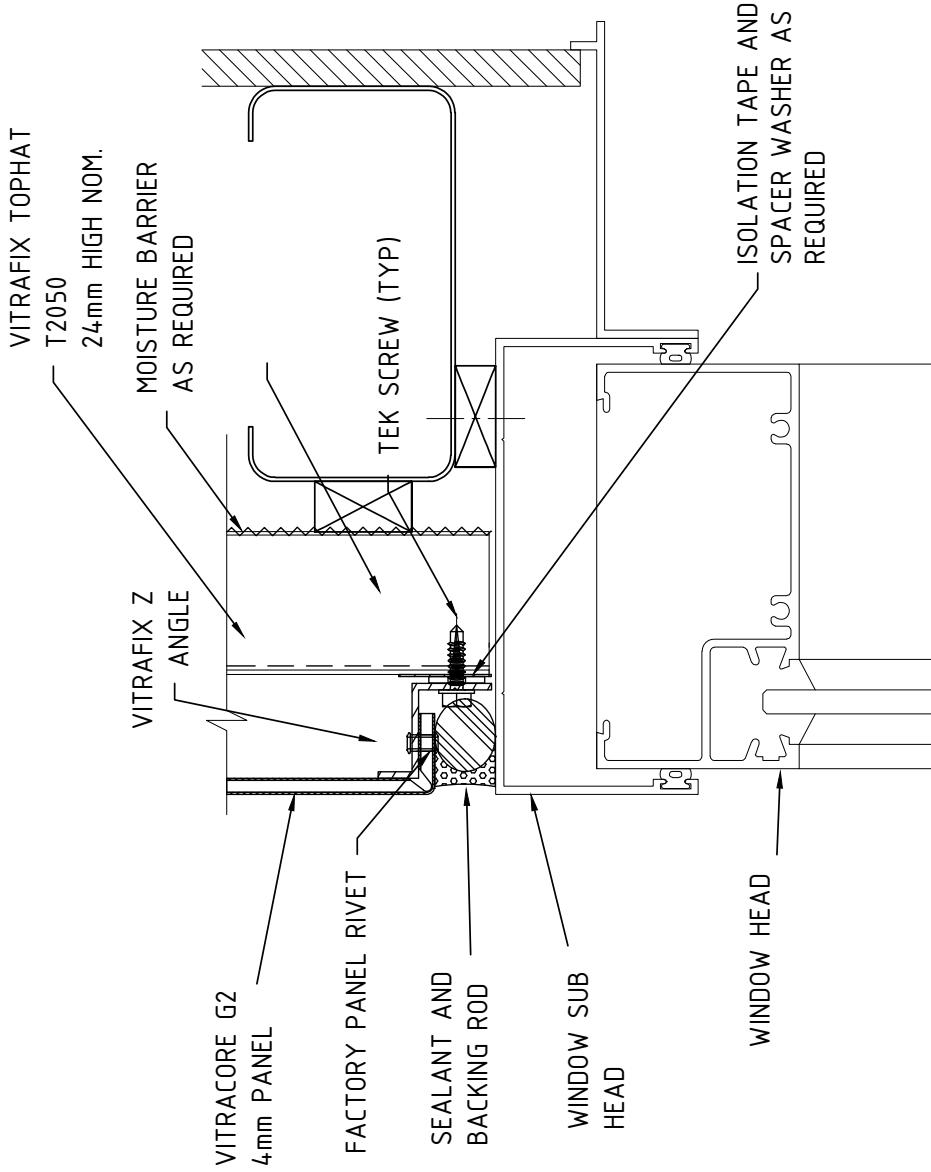

DISCLAIMER:
THESE DETAILS ARE LIMITED TO THE GENERALISED DESIGN SPECIFICATION FOR
VITRCORE G2, AND ARE INTENDED FOR USE BY A TECHNICALLY SKILLED PERSON
ONLY. ANY USE OF THE SAME IS AT THEIR OWN DISCRETION AND RISK.



12. PARAPET CAPPING DETAIL

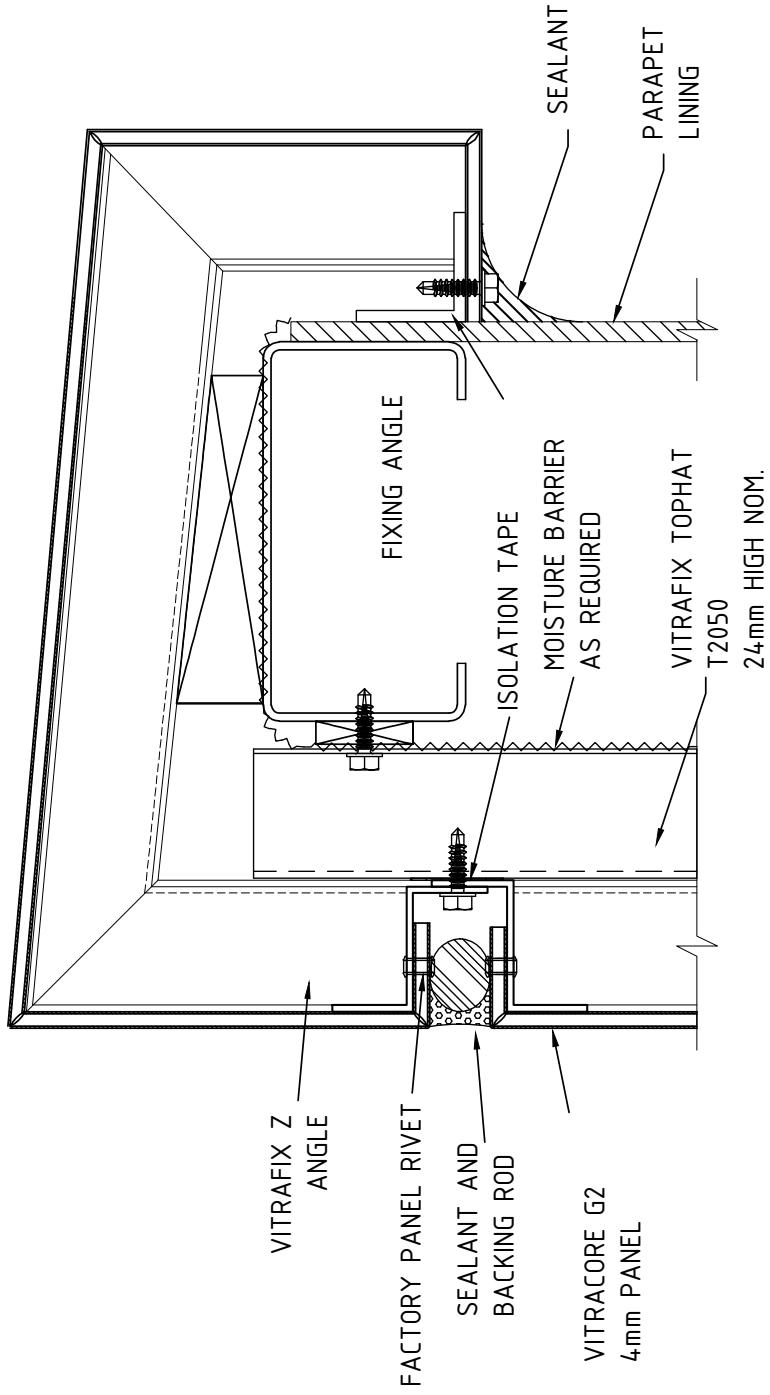

DISCLAIMER:
THESE DETAILS ARE LIMITED TO THE GENERALISED DESIGN SPECIFICATION FOR
VITRACORE G2, AND ARE INTENDED FOR USE BY A TECHNICALLY SKILLED PERSON
ONLY. ANY USE OF THE SAME AT THEIR OWN DISCRETION AND RISK.



VERSION 2.1



FAIRVIEW™

DEFINING ARCHITECTURE SINCE 1963

AUSTRALIA / NEW ZEALAND / UNITED KINGDOM
SALES ENQUIRIES 1800 007 175 HELPDESK.AU@FV.COM.AU



WWW.FV.COM.AU